


LAMBERT PARK

Concept Plan

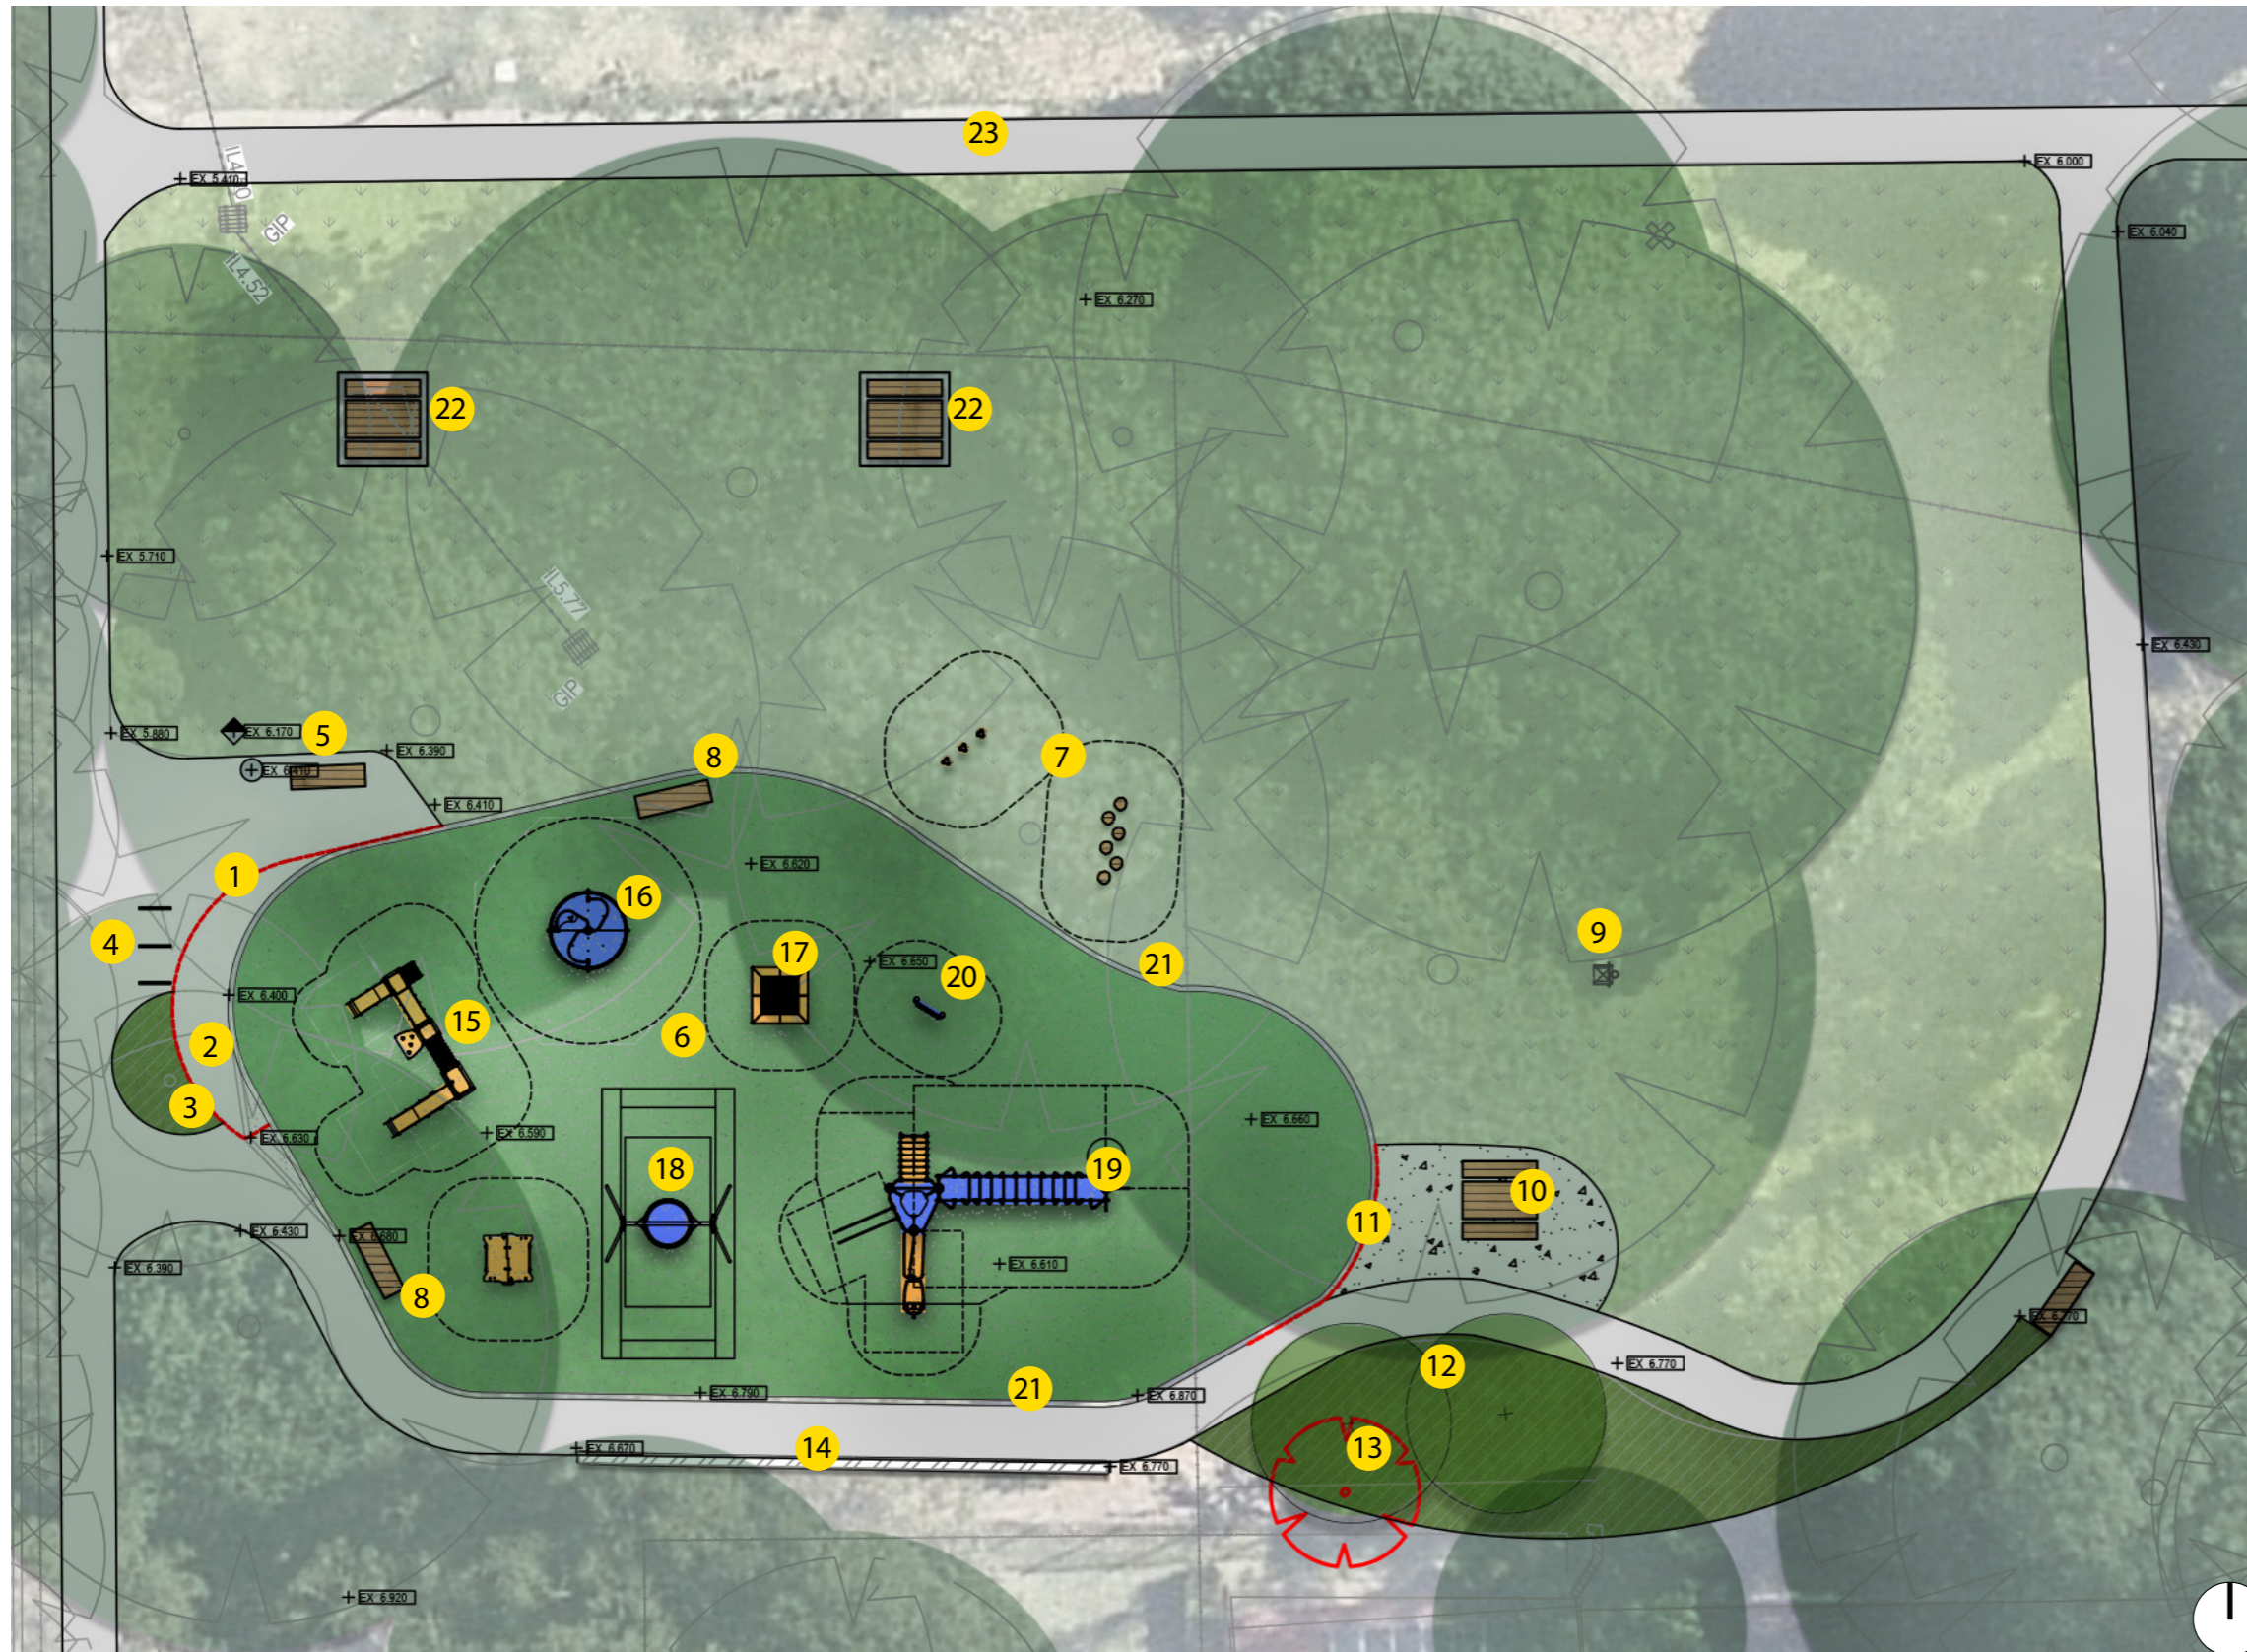

- 1** Removed portion of concrete edge and new concrete to allow accessible path to playspace, bubbler and seat.
- 2** New accessible path connection with flush access to playspace
- 3** New low shade tolerant planting in existing planting bed.
- 4** Retained bike racks
- 5** Retained bubbler and seat
- 6** New compliant synthetic turf softfall raised to meet flush with upstand concrete edge.
- 7** New nature play on mulch beneath existing trees. Balancing activity is intergenerational.
- 8** New seat with armrest and backrest
- 9** Existing netball hoop on lawn retained
- 10** New paved area with DDA picnic table
- 11** Removed segment of existing concrete upstand to allow flush access to playspace.
- 12** Existing planting to be weeded, new plants and sandstone rocks added for incidental play.
- 13** Existing dead Banksia tree to be removed and new tree planting in replacement.
- 14** Existing seating wall retained
- 15** New inclusive multipplay item
- 16** New inclusive spinner
- 17** New trampoline - intergenerational play.
- 18** New basket swing
- 19** New multipplay climbing unit
- 20** Sound play. Good opportunity for sound play given the surrounding context with no immediate residential adjacent. Intergenerational play.
- 21** Existing upstand concrete edge retained
- 22** New picnic tables beneath existing trees
- 22** Existing circulation path.

CONCEPT PLAN 1:200 @A3

